


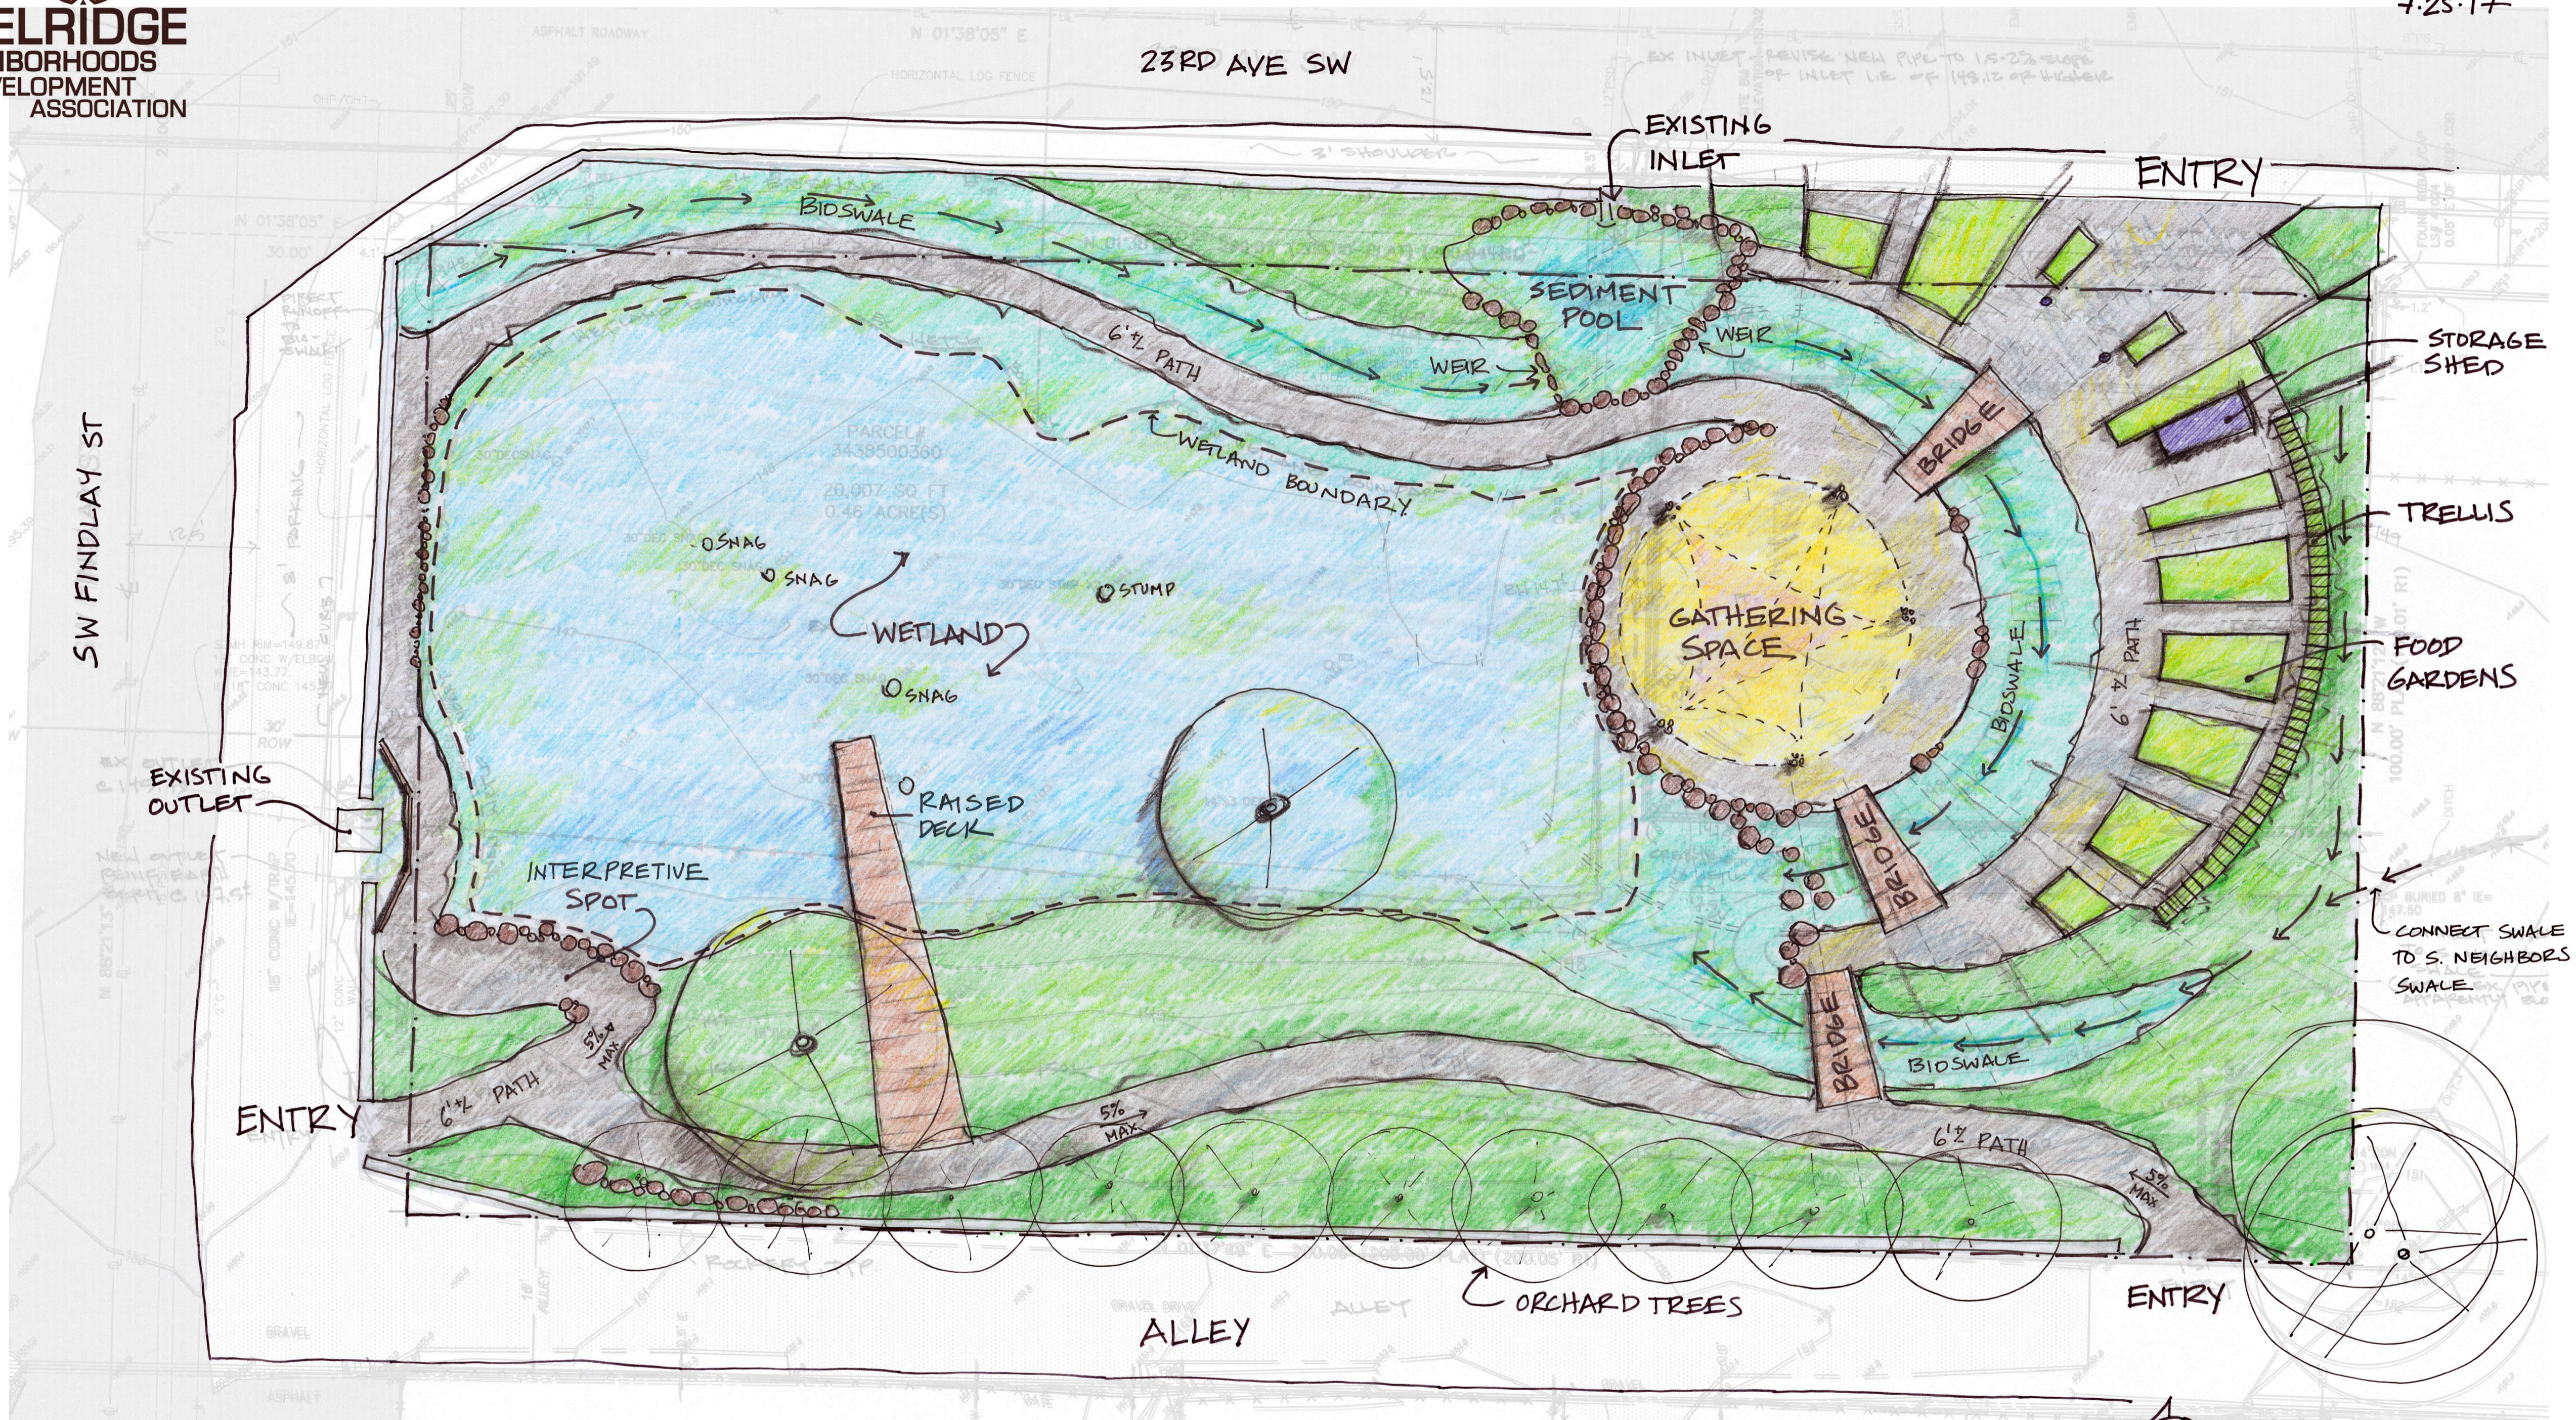

DELDRIDGE
NEIGHBORHOODS
DEVELOPMENT
ASSOCIATION

DELRIDGE WETLAND PARK - CONCEPT PLAN

7.25.17



- GATHERING
- BIOSWALE
- PATH
- FOOD GARDENS
- BRIDGES/BOARDWALK.
- NATIVE HABITAT & WILD EDIBLES
- WETLANDS



OUTDOOR CLASSROOM DESIGN